

2506-NEW CAIRO RESIDENCY




INVENTIVE
ARCHITECTS




BASMENT FLOOR PLAN



BASMENT FLOOR PLAN

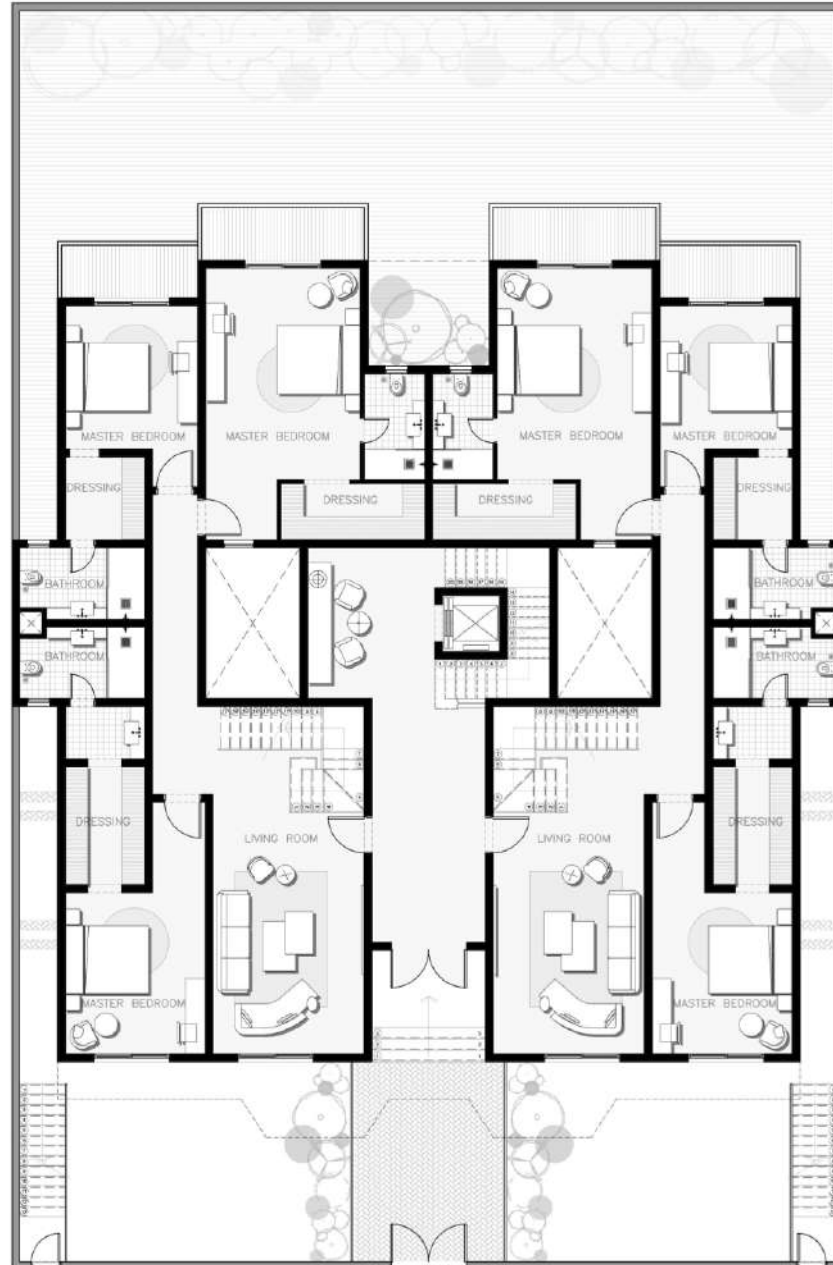


GROUND FLOOR PLAN

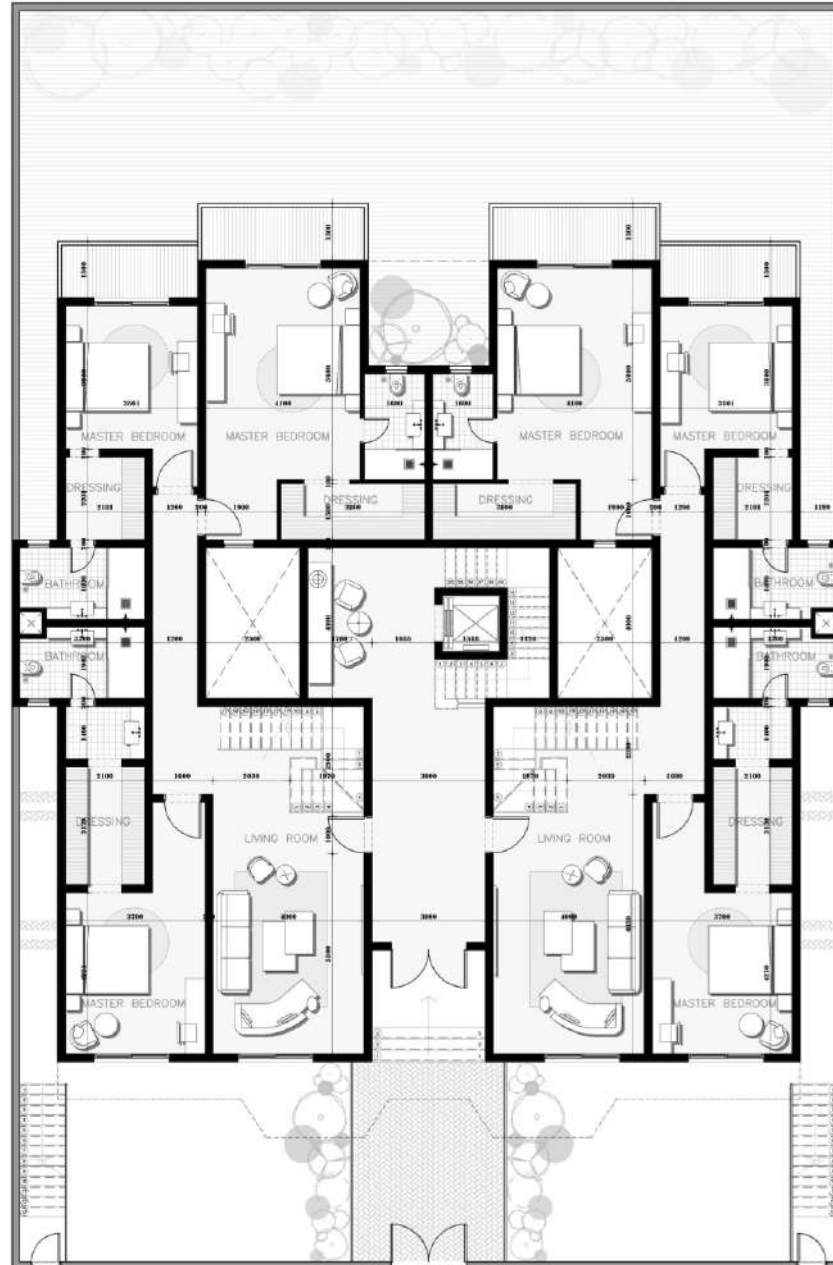

GROUND FLOOR PLAN



TYPICAL FLOOR PLAN

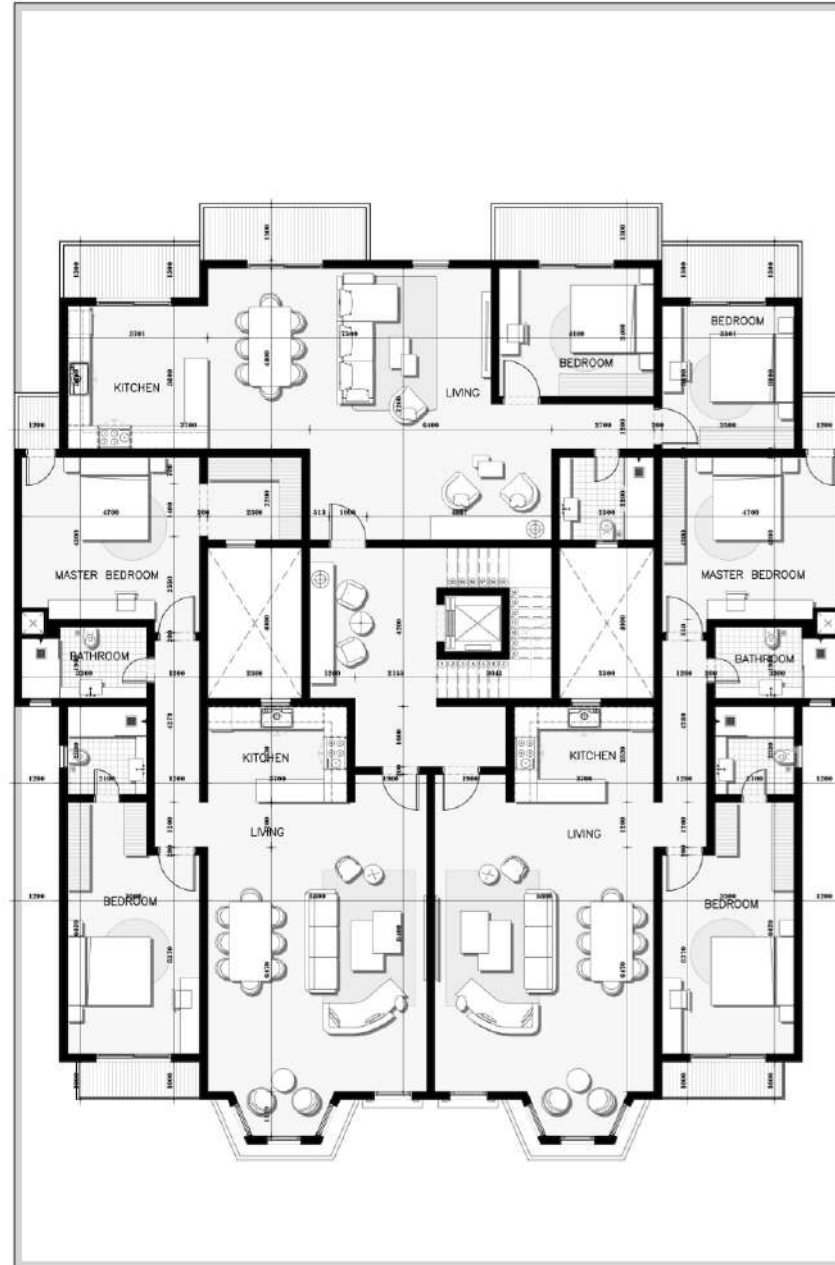

TYPICAL FLOOR PLAN

2506-NEW CAIRO RESIDENCY

Elevation 01



2506-NEW CAIRO RESIDENCY
Elevation 02




2506-NEW CAIRO RESIDENCY

Elevation 03



2506-NEW CAIRO RESIDENCY

Section 01

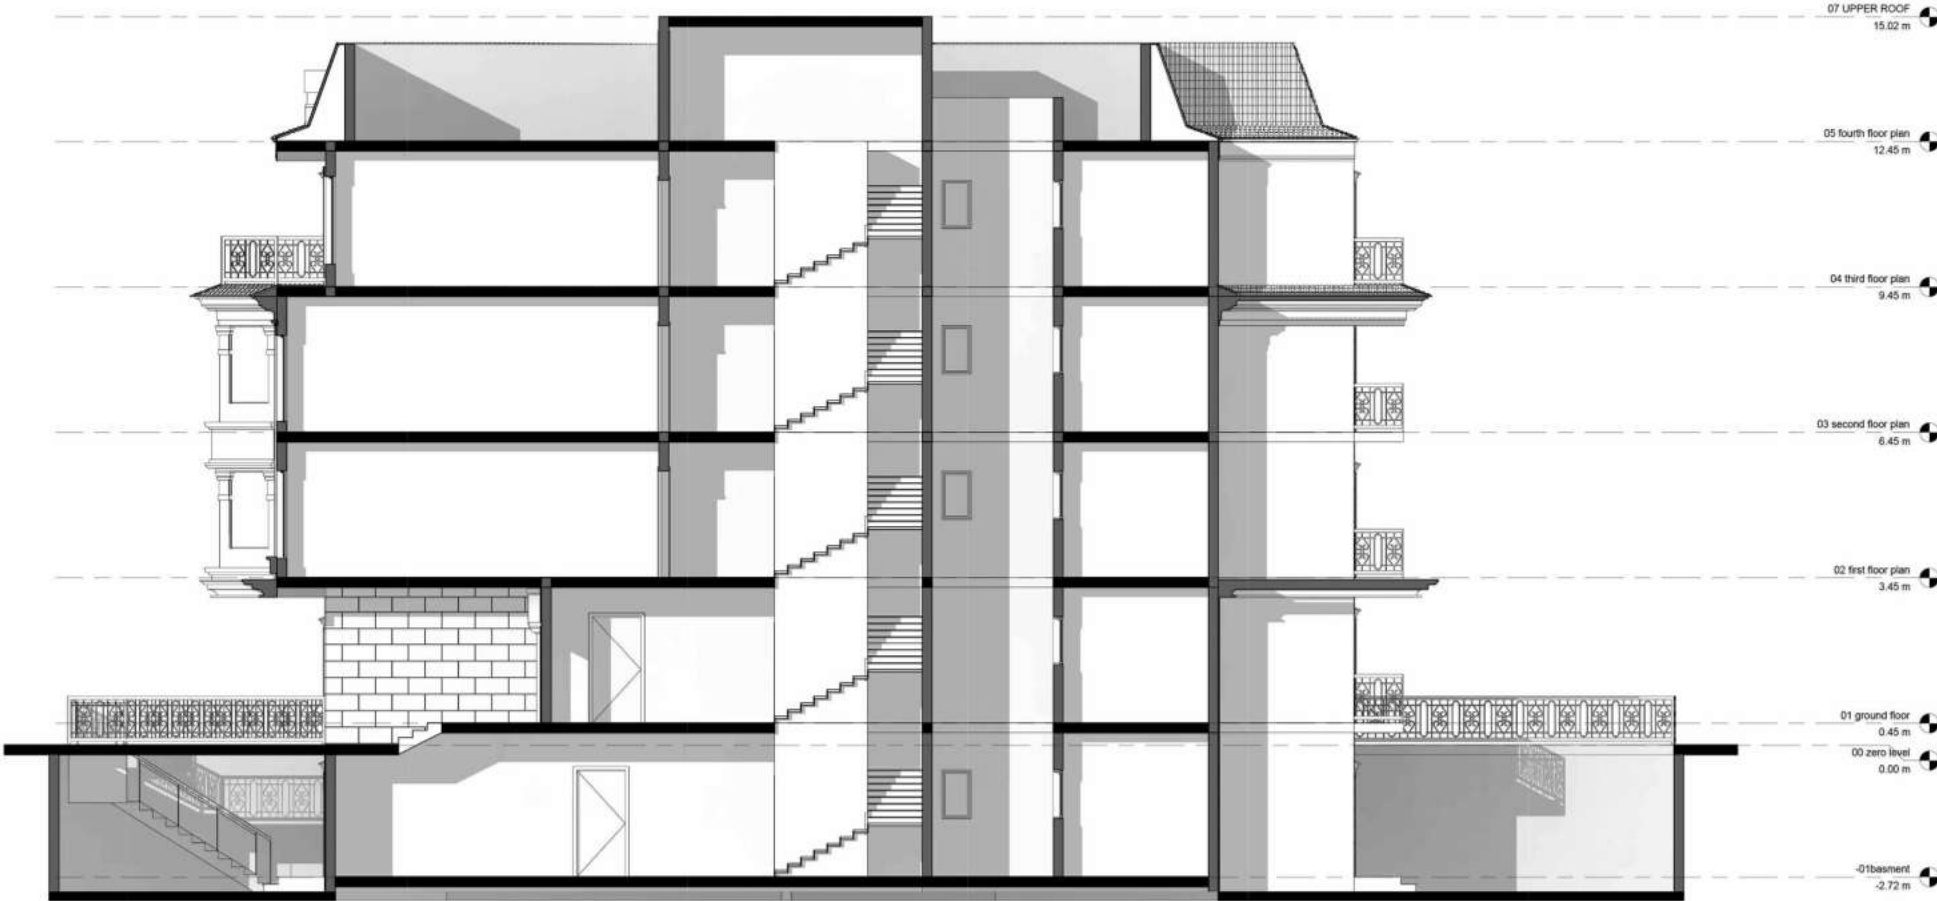

1 Section 1

1 : 50

2506-NEWCAIRO RESIDENCY



INVENTIVE ARCHITECTS

INVENTIVE ARCHITECTS

2506-NEWCAIRO RESIDENCY



2506-NEWCAIRO RESIDENCY

INVENTIVE ARCHITECTS

INVENTIVE ARCHITECTS






2506-NEWCAIRO RESIDENCY



2506-NEWCAIRO RESIDENCY



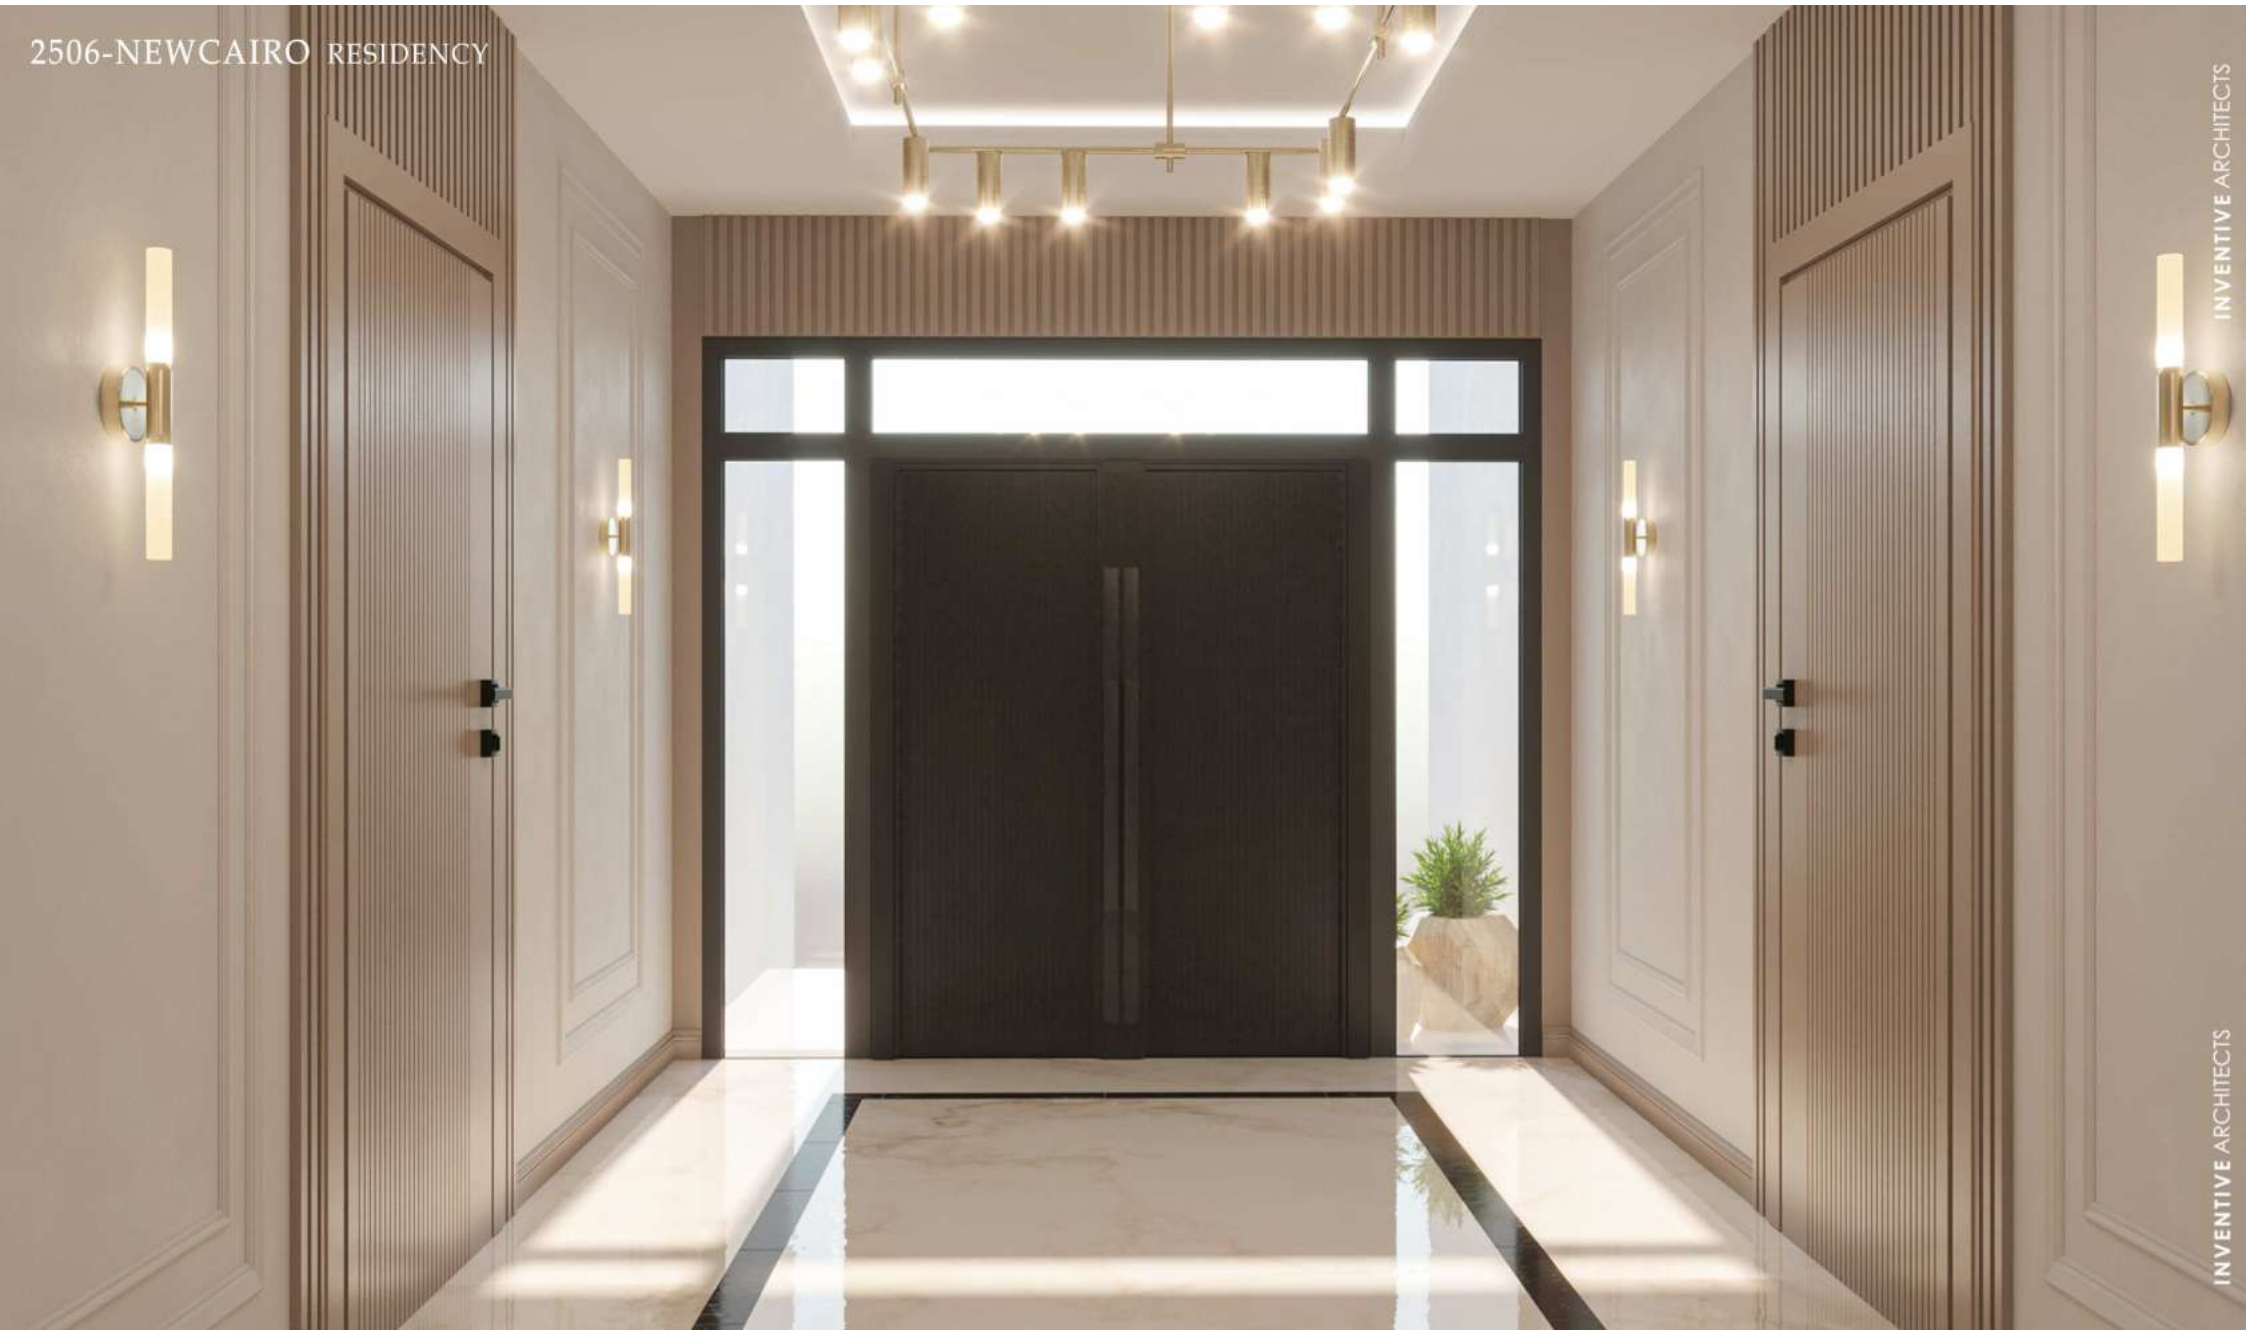



THANK YOU



INVENTIVE
ARCHITECTS